



scala 1:50

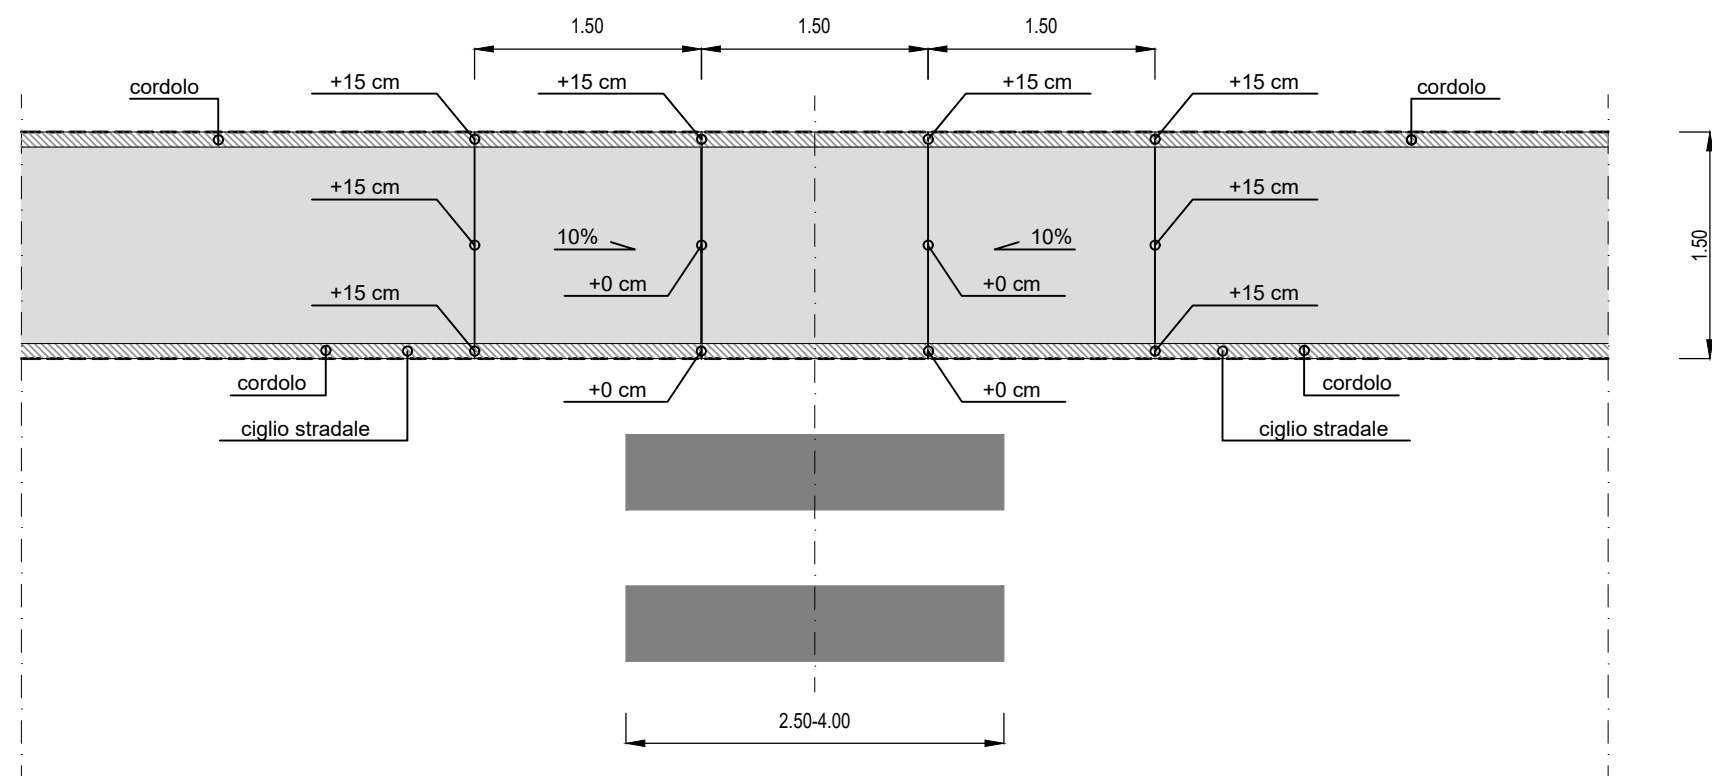

Technical drawing of a road cross-section. The drawing shows a 3.00m wide pavement section with a 2.50-4.00m wide base. The pavement is divided into three sections by two vertical lines. The base is divided into three sections by two vertical lines. The drawing includes dimensions for the pavement width, base width, and various offsets (e.g., +15 cm, +0 cm). It also shows the location of the 'cordolo' (curb) and 'ciglio stradale' (road edge) relative to the pavement and base.

scala 1:10

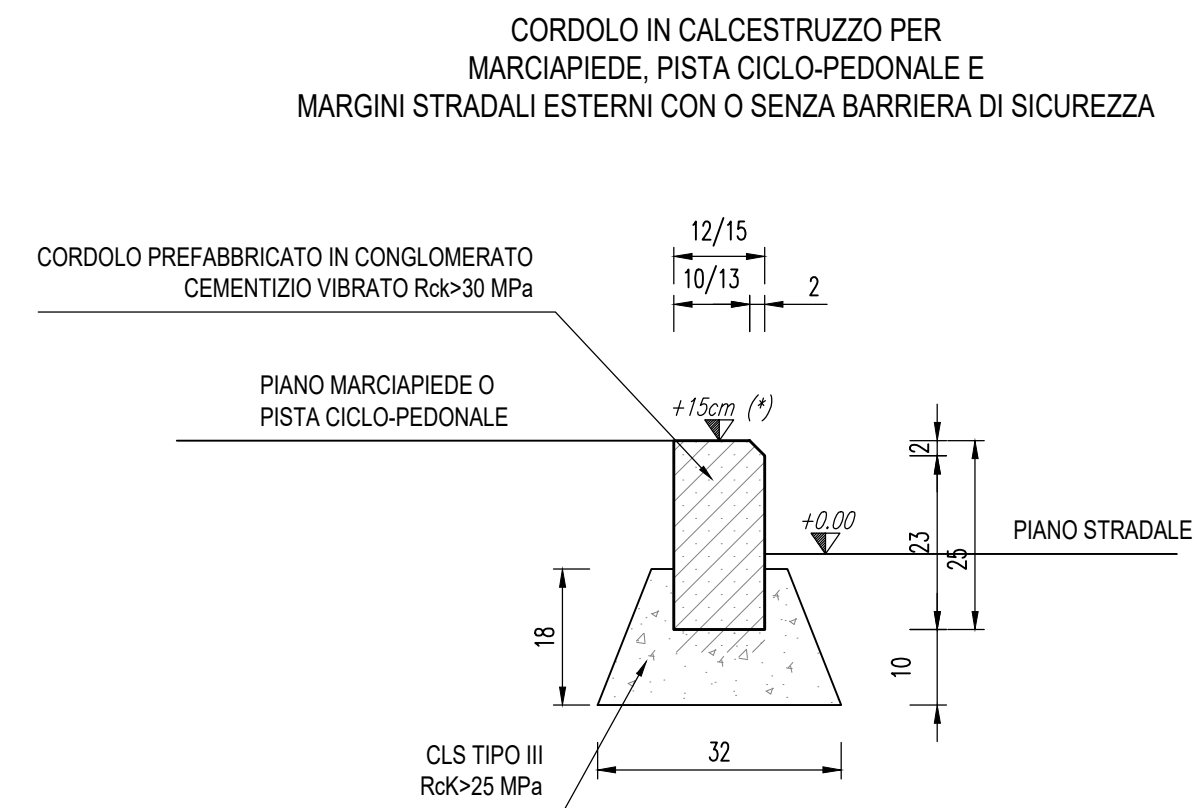

(*) Valore pari a +10 cm nel caso di marciapiede o pista ciclo-pedonale con barriera di sicurezza metallica a paletti infissi

