


A

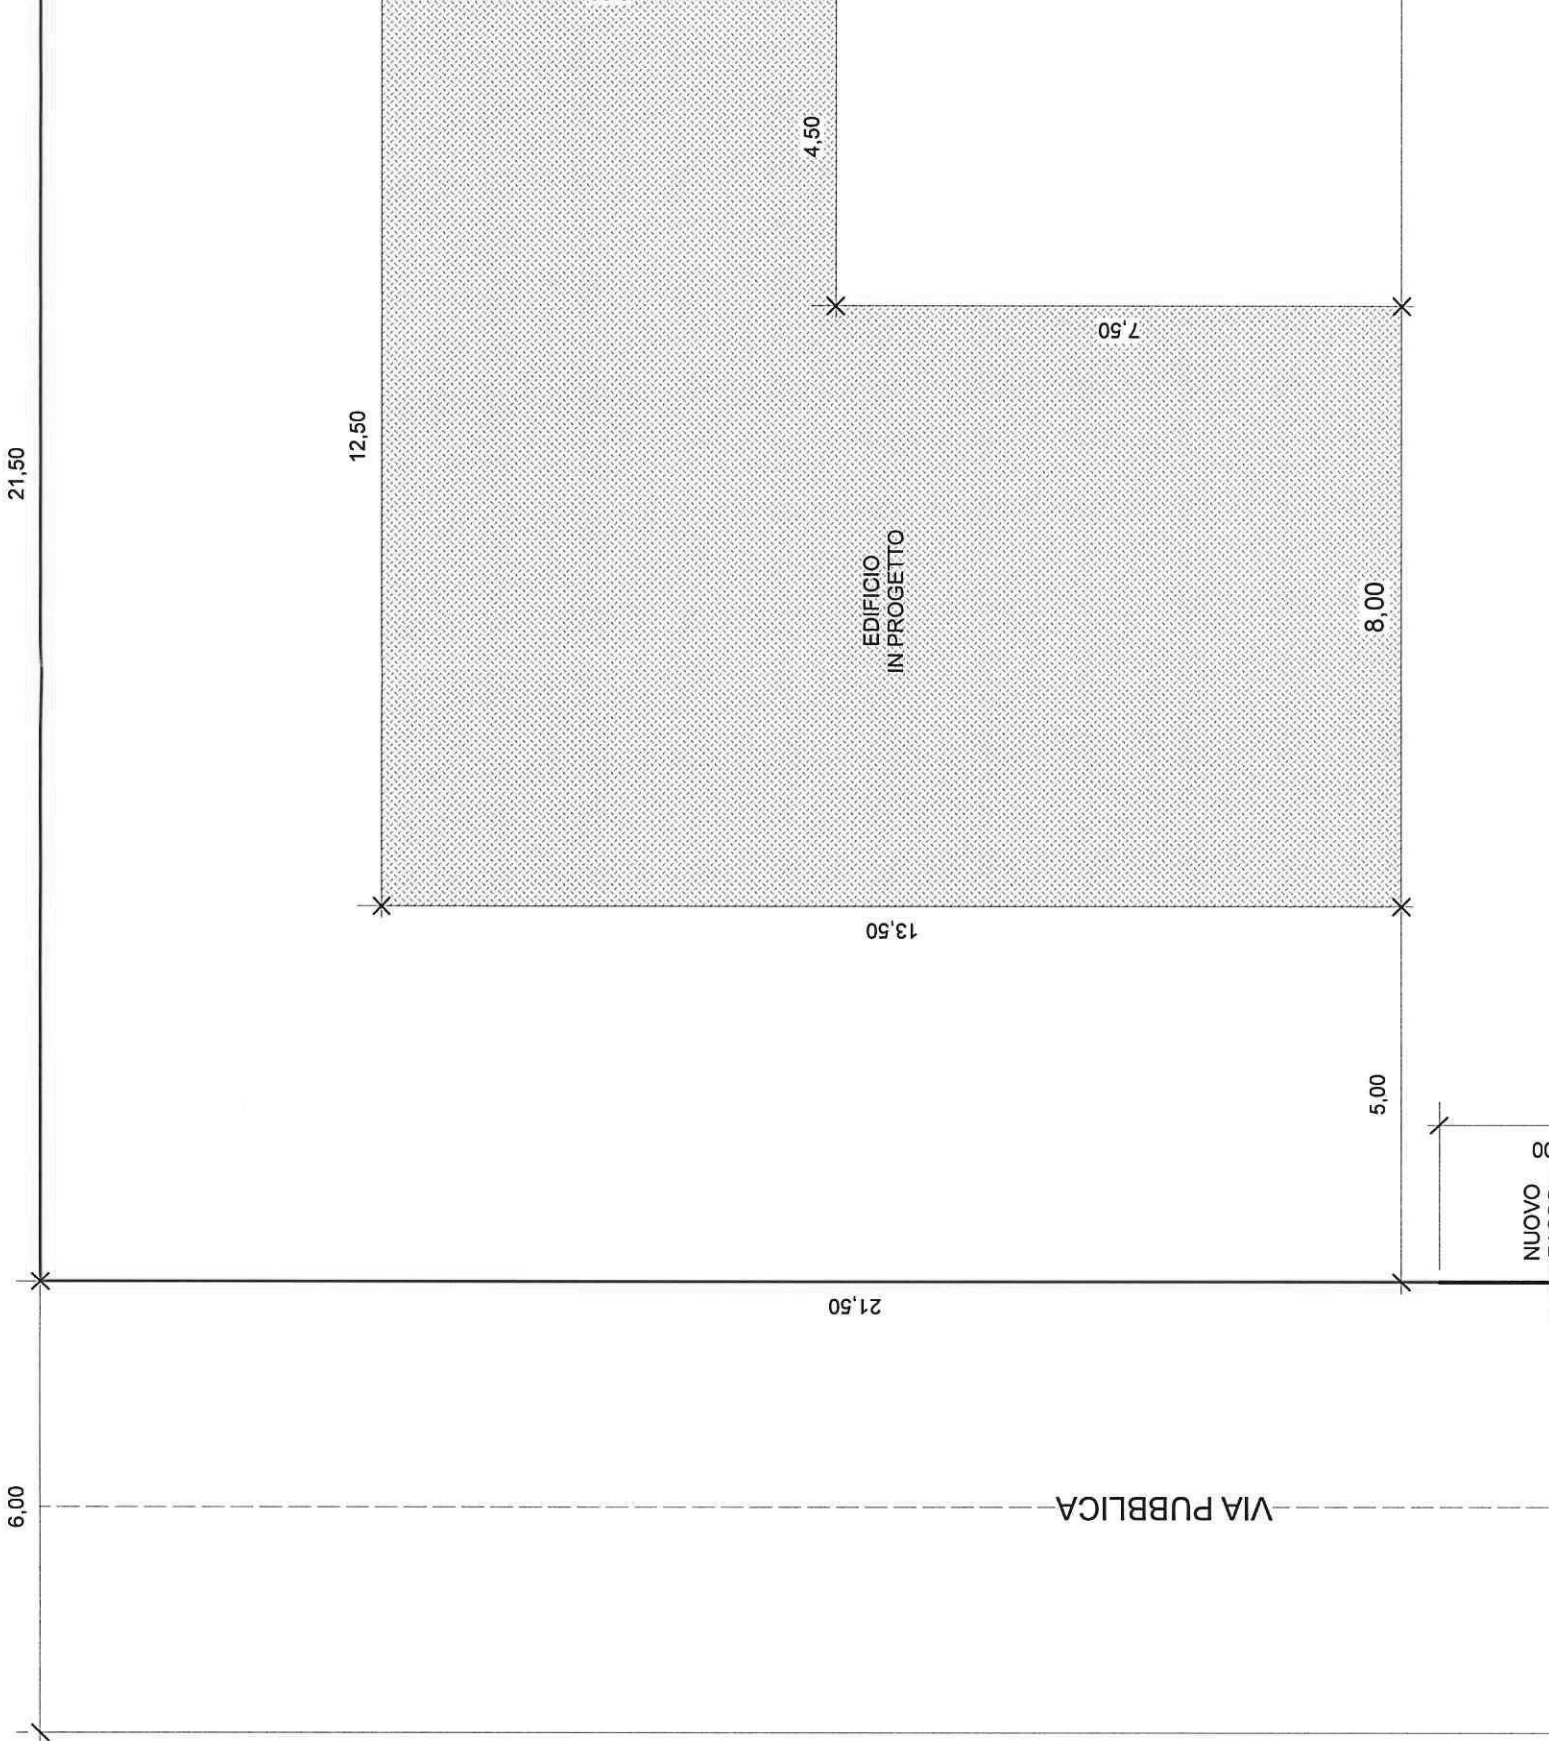

21,50

6,00

12,50

4,50

7,50

8,00

EDIFICIO
IN PROGETTO


13,50

5,00


21,50

VIA PUBBLICA



NUOVO
0,00

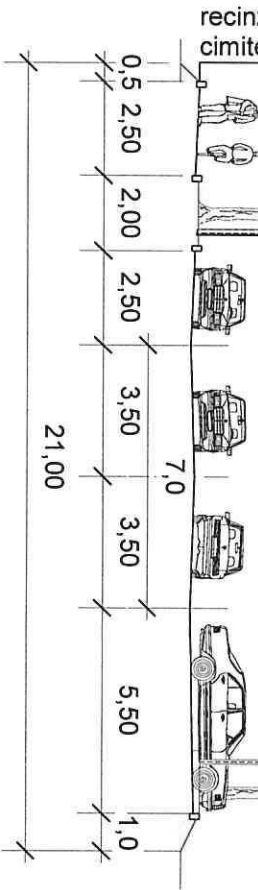

Sezione A:A

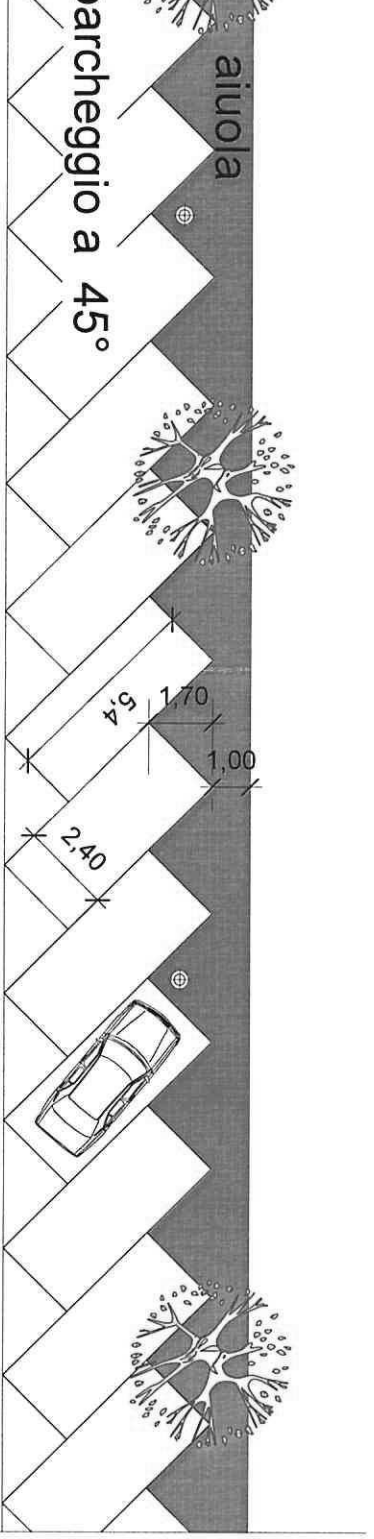

sede stradale

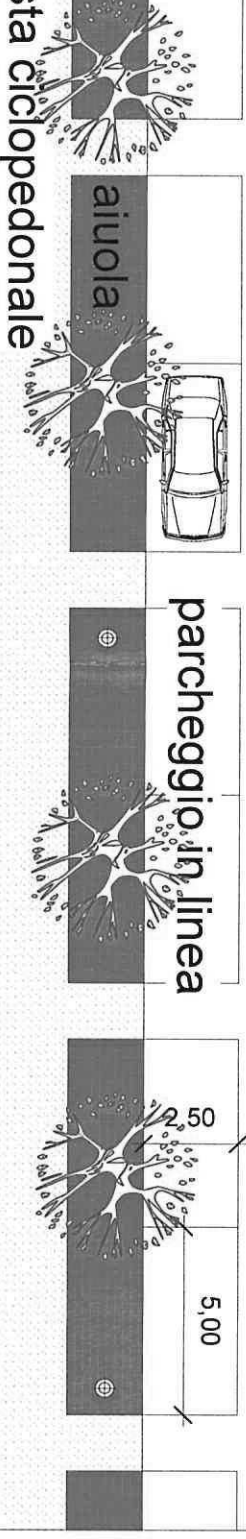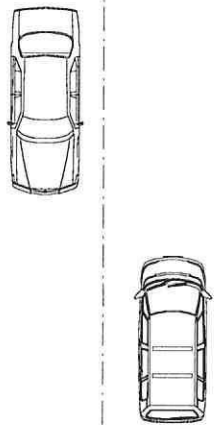

rilevato

scala 1:200

